
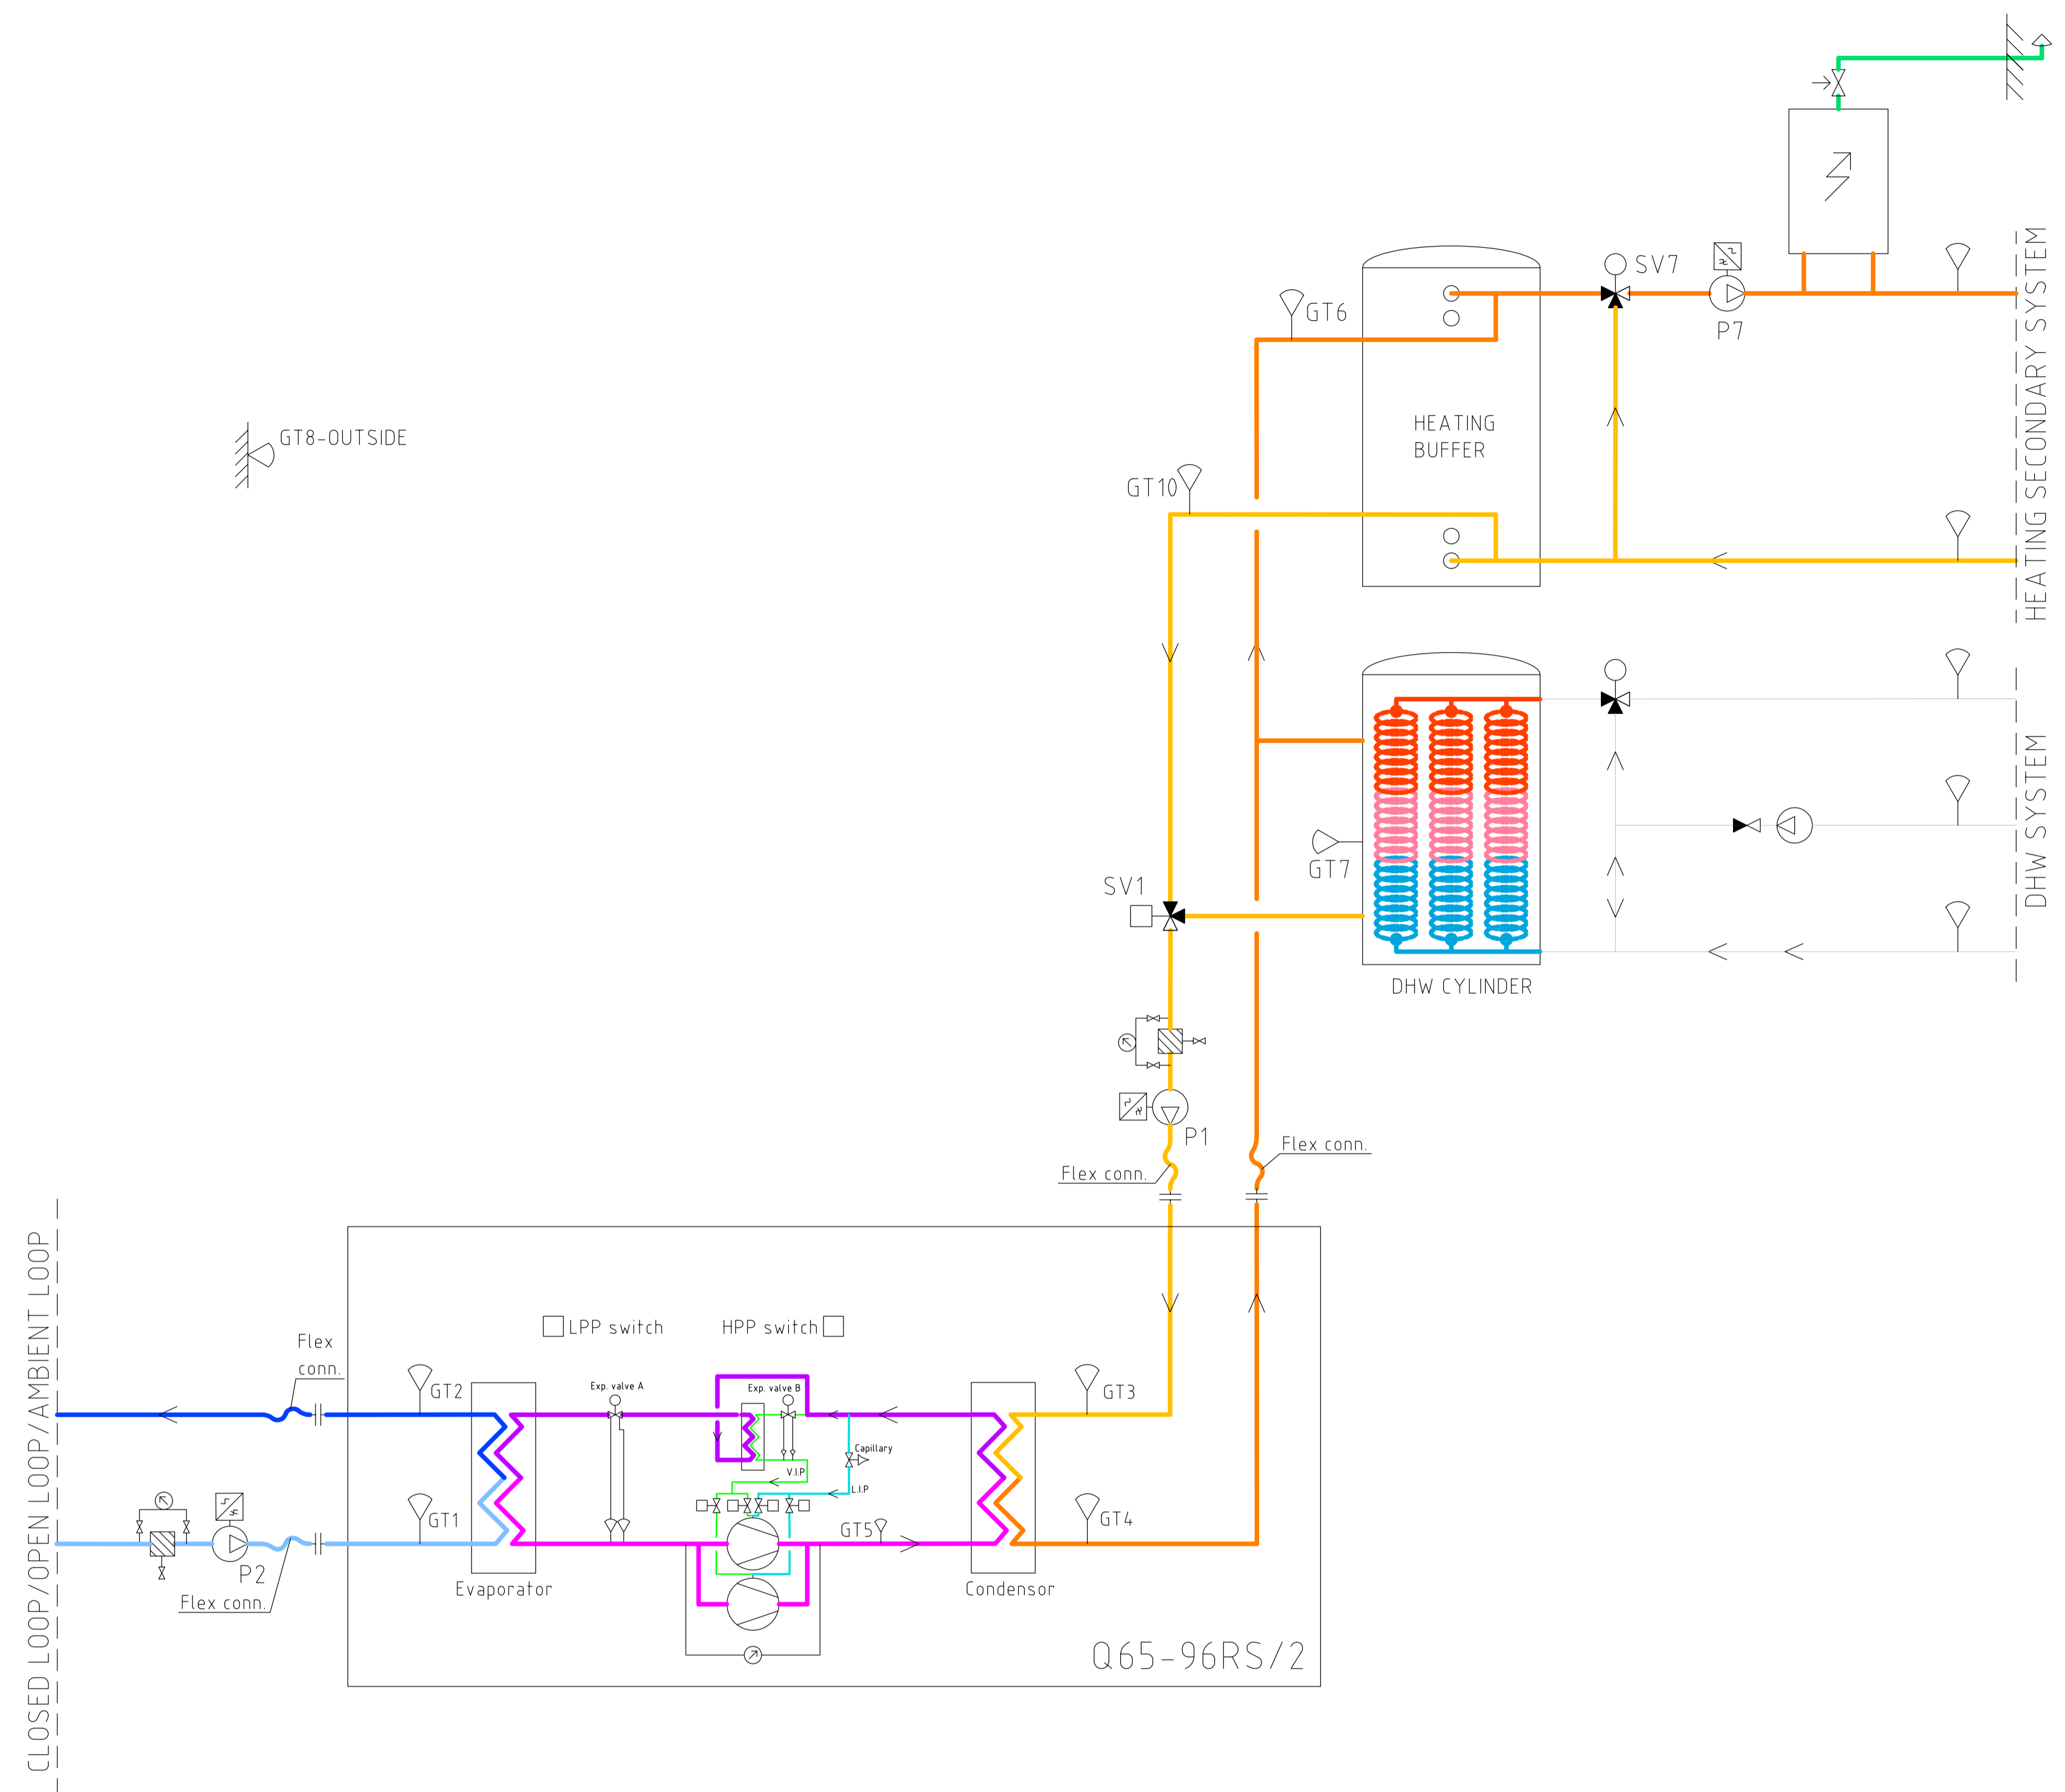


**DISCLAIMERS**


- Example with electric boiler as supplementary heat source. Solution may vary due to specific conditions.
- Control for DHW distribution is excluded, hence grey flow lines and unidentified components.
- Solution for DHW may vary due to country specific regulations.


REV	REVISION TYPE	DATE	SIGN
PHASE	-		
<b>QUANTUM INDUSTRIES</b> RS/2 Series - docking principle Q32-48RS/2			
 <b>QUANTUM</b> HEAT PUMPS FOR SUSTAINABLE CITIES			
A	XXX	phone XXX-XXX	fax XXX-XXX
K	XXX	phone XXX-XXX	fax XXX-XXX
E	XXX	phone XXX-XXX	fax XXX-XXX
V	XXX	phone XXX-XXX	fax XXX-XXX
SPR	XXX	phone XXX-XXX	fax XXX-XXX
BR	XXX	phone XXX-XXX	fax XXX-XXX
M	XXX	phone XXX-XXX	fax XXX-XXX
Pw	PIPEWORK	phone +44(0)7860867646	fax -
PROJECT NUMBER	DRAWN BY	MANAGED BY	
-	J.E.		
DATE	APPROVED BY		
2023-09-25			
Quantum Industries			
RS/2 series - docking principle			
Q32-48RS/2			
SCALE	DRAWING NUMBER	REV	
-	Q-32-48-RS2-6-001		



**DISCLAIMERS**


- Example with electric boiler as supplementary heat source. Solution may vary due to specific conditions.
- Control for DHW distribution is excluded, hence grey flow lines and unidentified components.
- Solution for DHW may vary due to country specific regulations.


REV	REVISION TYPE	DATE	SIGN
PHASE	-		
<b>QUANTUM INDUSTRIES</b> RS/2 Series - docking principle Q65-96RS/2			
 <b>QUANTUM</b> HEAT PUMPS FOR SUSTAINABLE CITIES			
A	XXX	phone XXX-XXX	fax XXX-XXX
K	XXX	phone XXX-XXX	fax XXX-XXX
E	XXX	phone XXX-XXX	fax XXX-XXX
V	XXX	phone XXX-XXX	fax XXX-XXX
SPR	XXX	phone XXX-XXX	fax XXX-XXX
BR	XXX	phone XXX-XXX	fax XXX-XXX
M	XXX	phone XXX-XXX	fax XXX-XXX
Pw	PIPEWORK	phone +44(0)7860867646	fax -
PROJECT NUMBER	DRAWN BY	MANAGED BY	
-	J.E.		
DATE	APPROVED BY		
2023-09-25			
Quantum Industries			
RS/2 series - docking principle			
Q65-96RS/2			
SCALE	DRAWING NUMBER	REV	
-	Q-65-96-RS2-6-001		

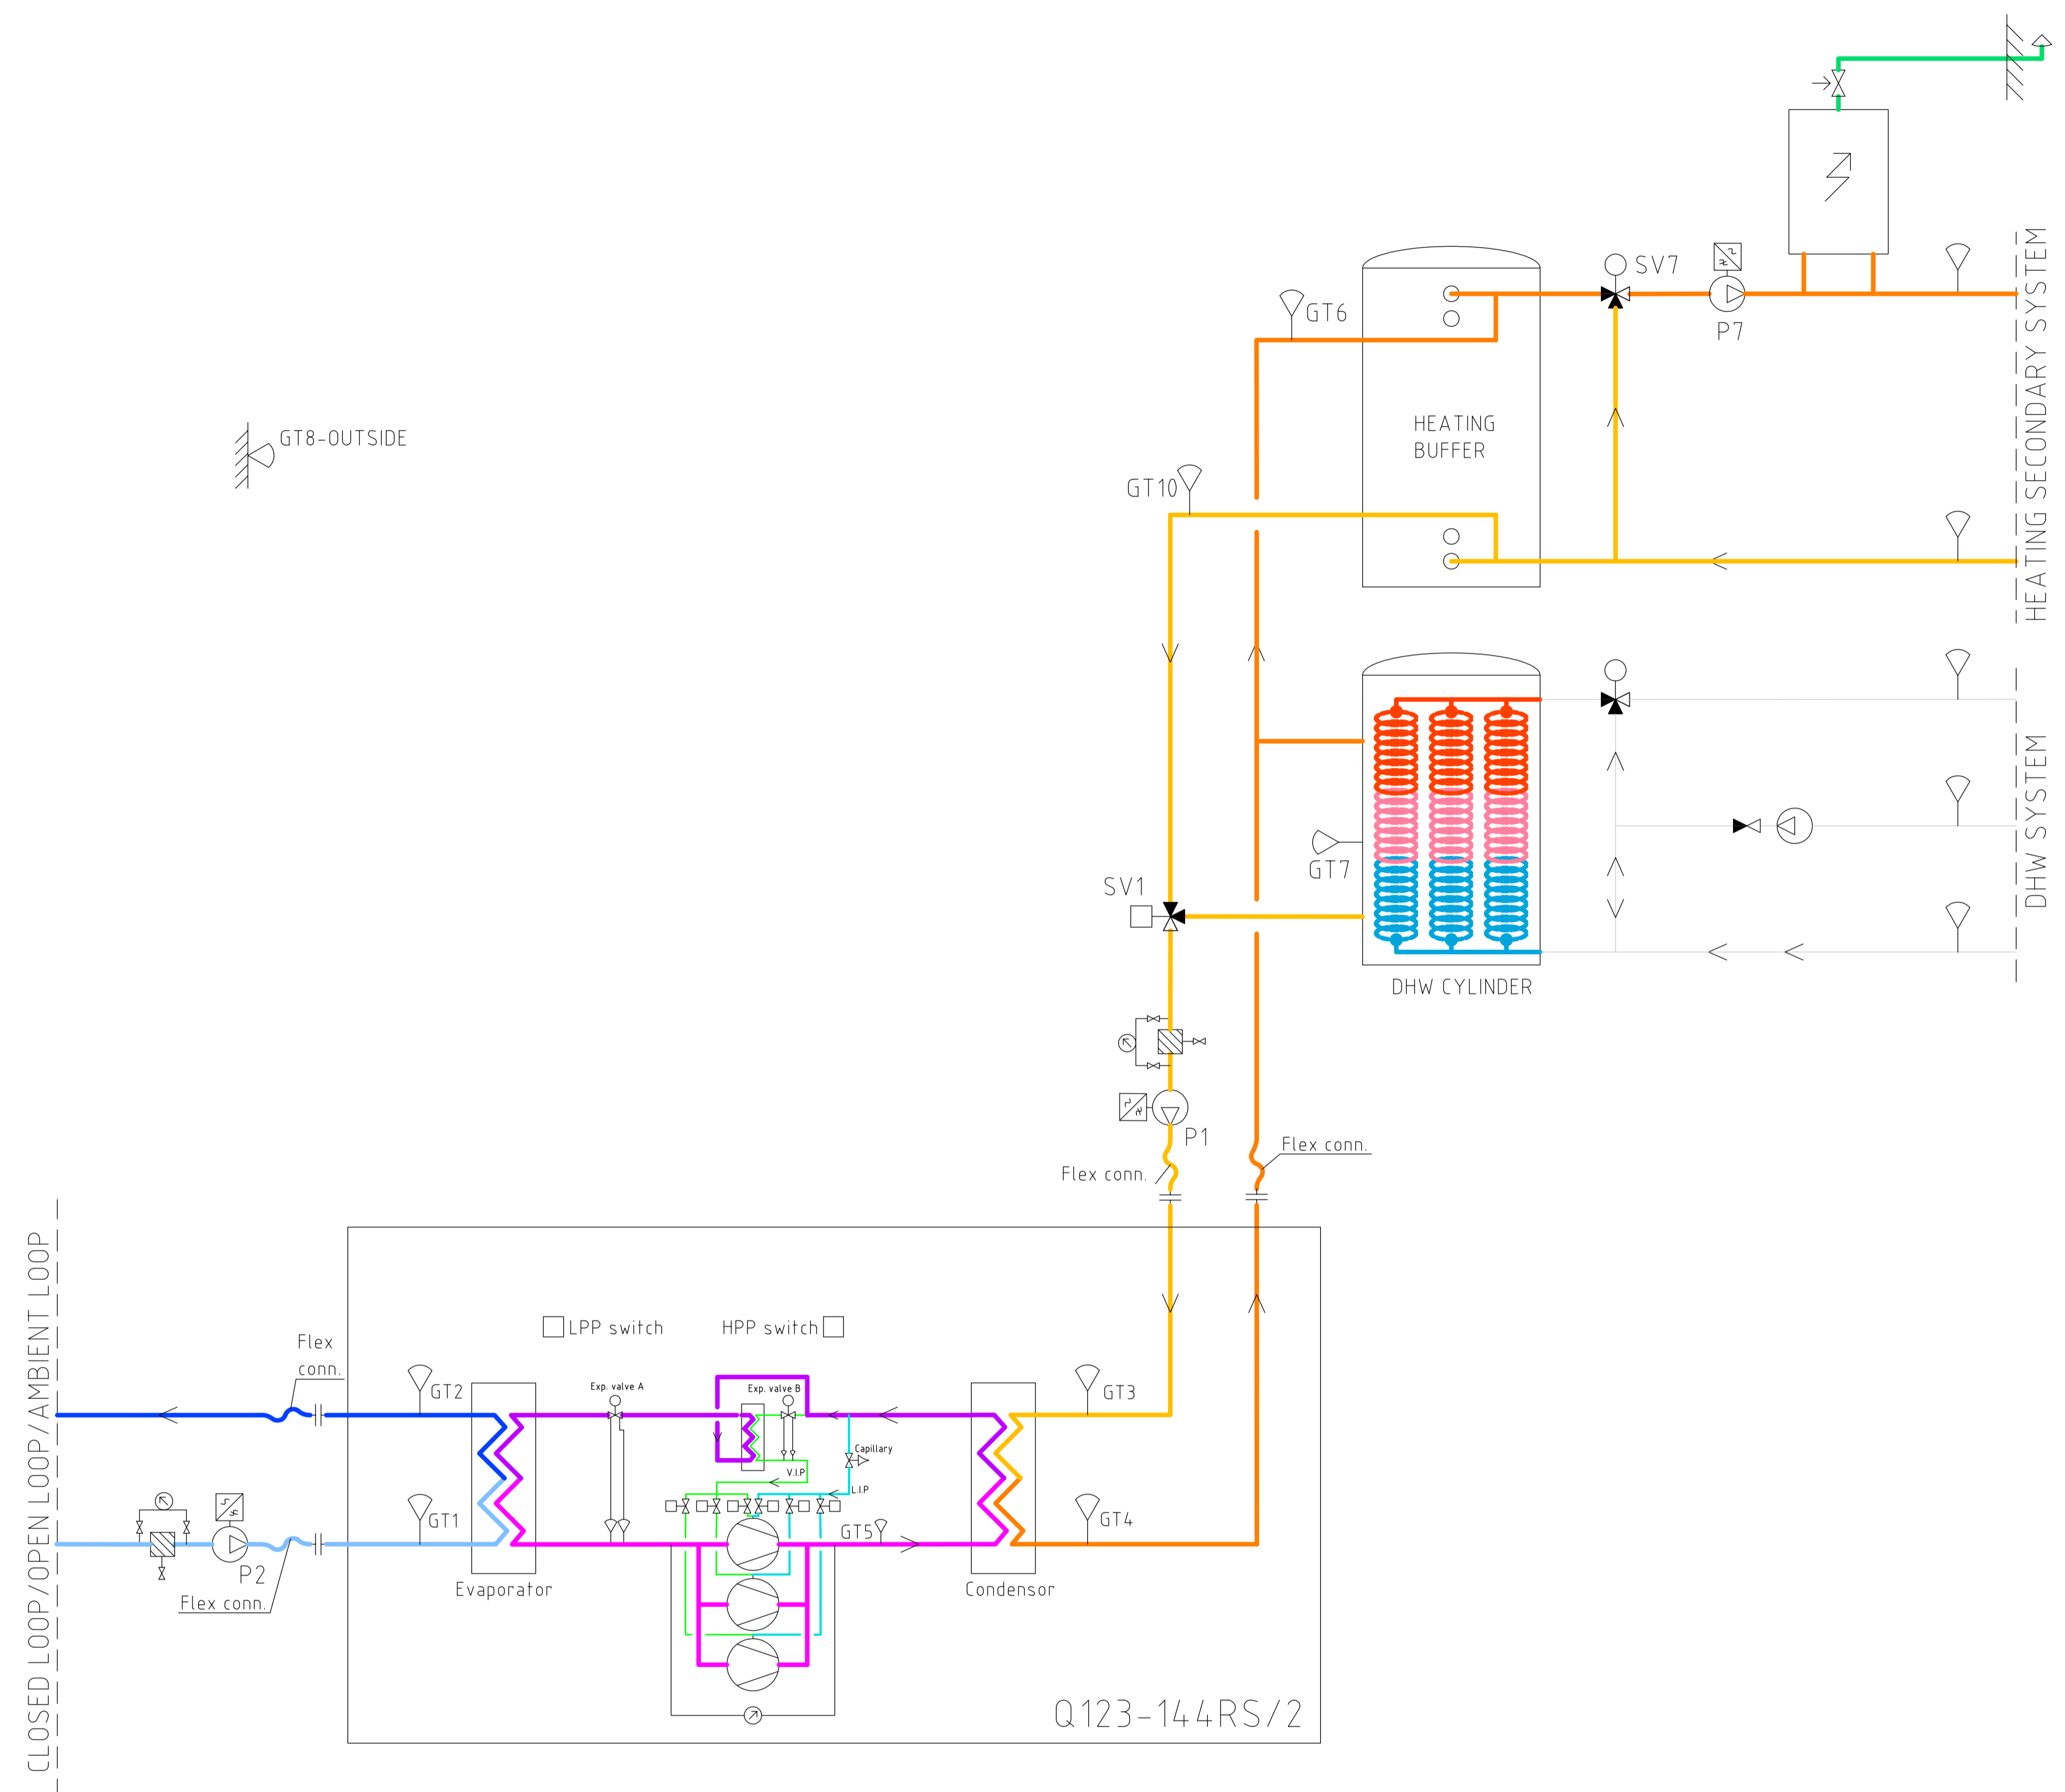

**DISCLAIMERS**


- Example with electric boiler as supplementary heat source. Solution may vary due to specific conditions.
- Control for DHW distribution is excluded, hence grey flow lines and unidentified components.
- Solution for DHW may vary due to country specific regulations.

REV	REVISION TYPE	DATE	SIGN
PHASE	-		
<b>QUANTUM INDUSTRIES</b> RS/2 Series - docking principle Q123-144RS/2			
 <b>QUANTUM</b> HEAT PUMPS FOR SUSTAINABLE CITIES			
A	XXX	phone XXX-XXX	fax XXX-XXX
K	XXX	phone XXX-XXX	fax XXX-XXX
E	XXX	phone XXX-XXX	fax XXX-XXX
V	XXX	phone XXX-XXX	fax XXX-XXX
SPR	XXX	phone XXX-XXX	fax XXX-XXX
BR	XXX	phone XXX-XXX	fax XXX-XXX
M	XXX	phone XXX-XXX	fax XXX-XXX
Pw	PIPEWORK	phone +44(0)7860867646	fax -
PROJECT NUMBER	DRAWN BY	MANAGED BY	
-	J.E.		
DATE	APPROVED BY		
2023-09-25			
Quantum Industries			
RS/2 series - docking principle			
Q123-144RS/2			
SCALE	DRAWING NUMBER	REV	
-	Q-123-144-RS2-6-001		

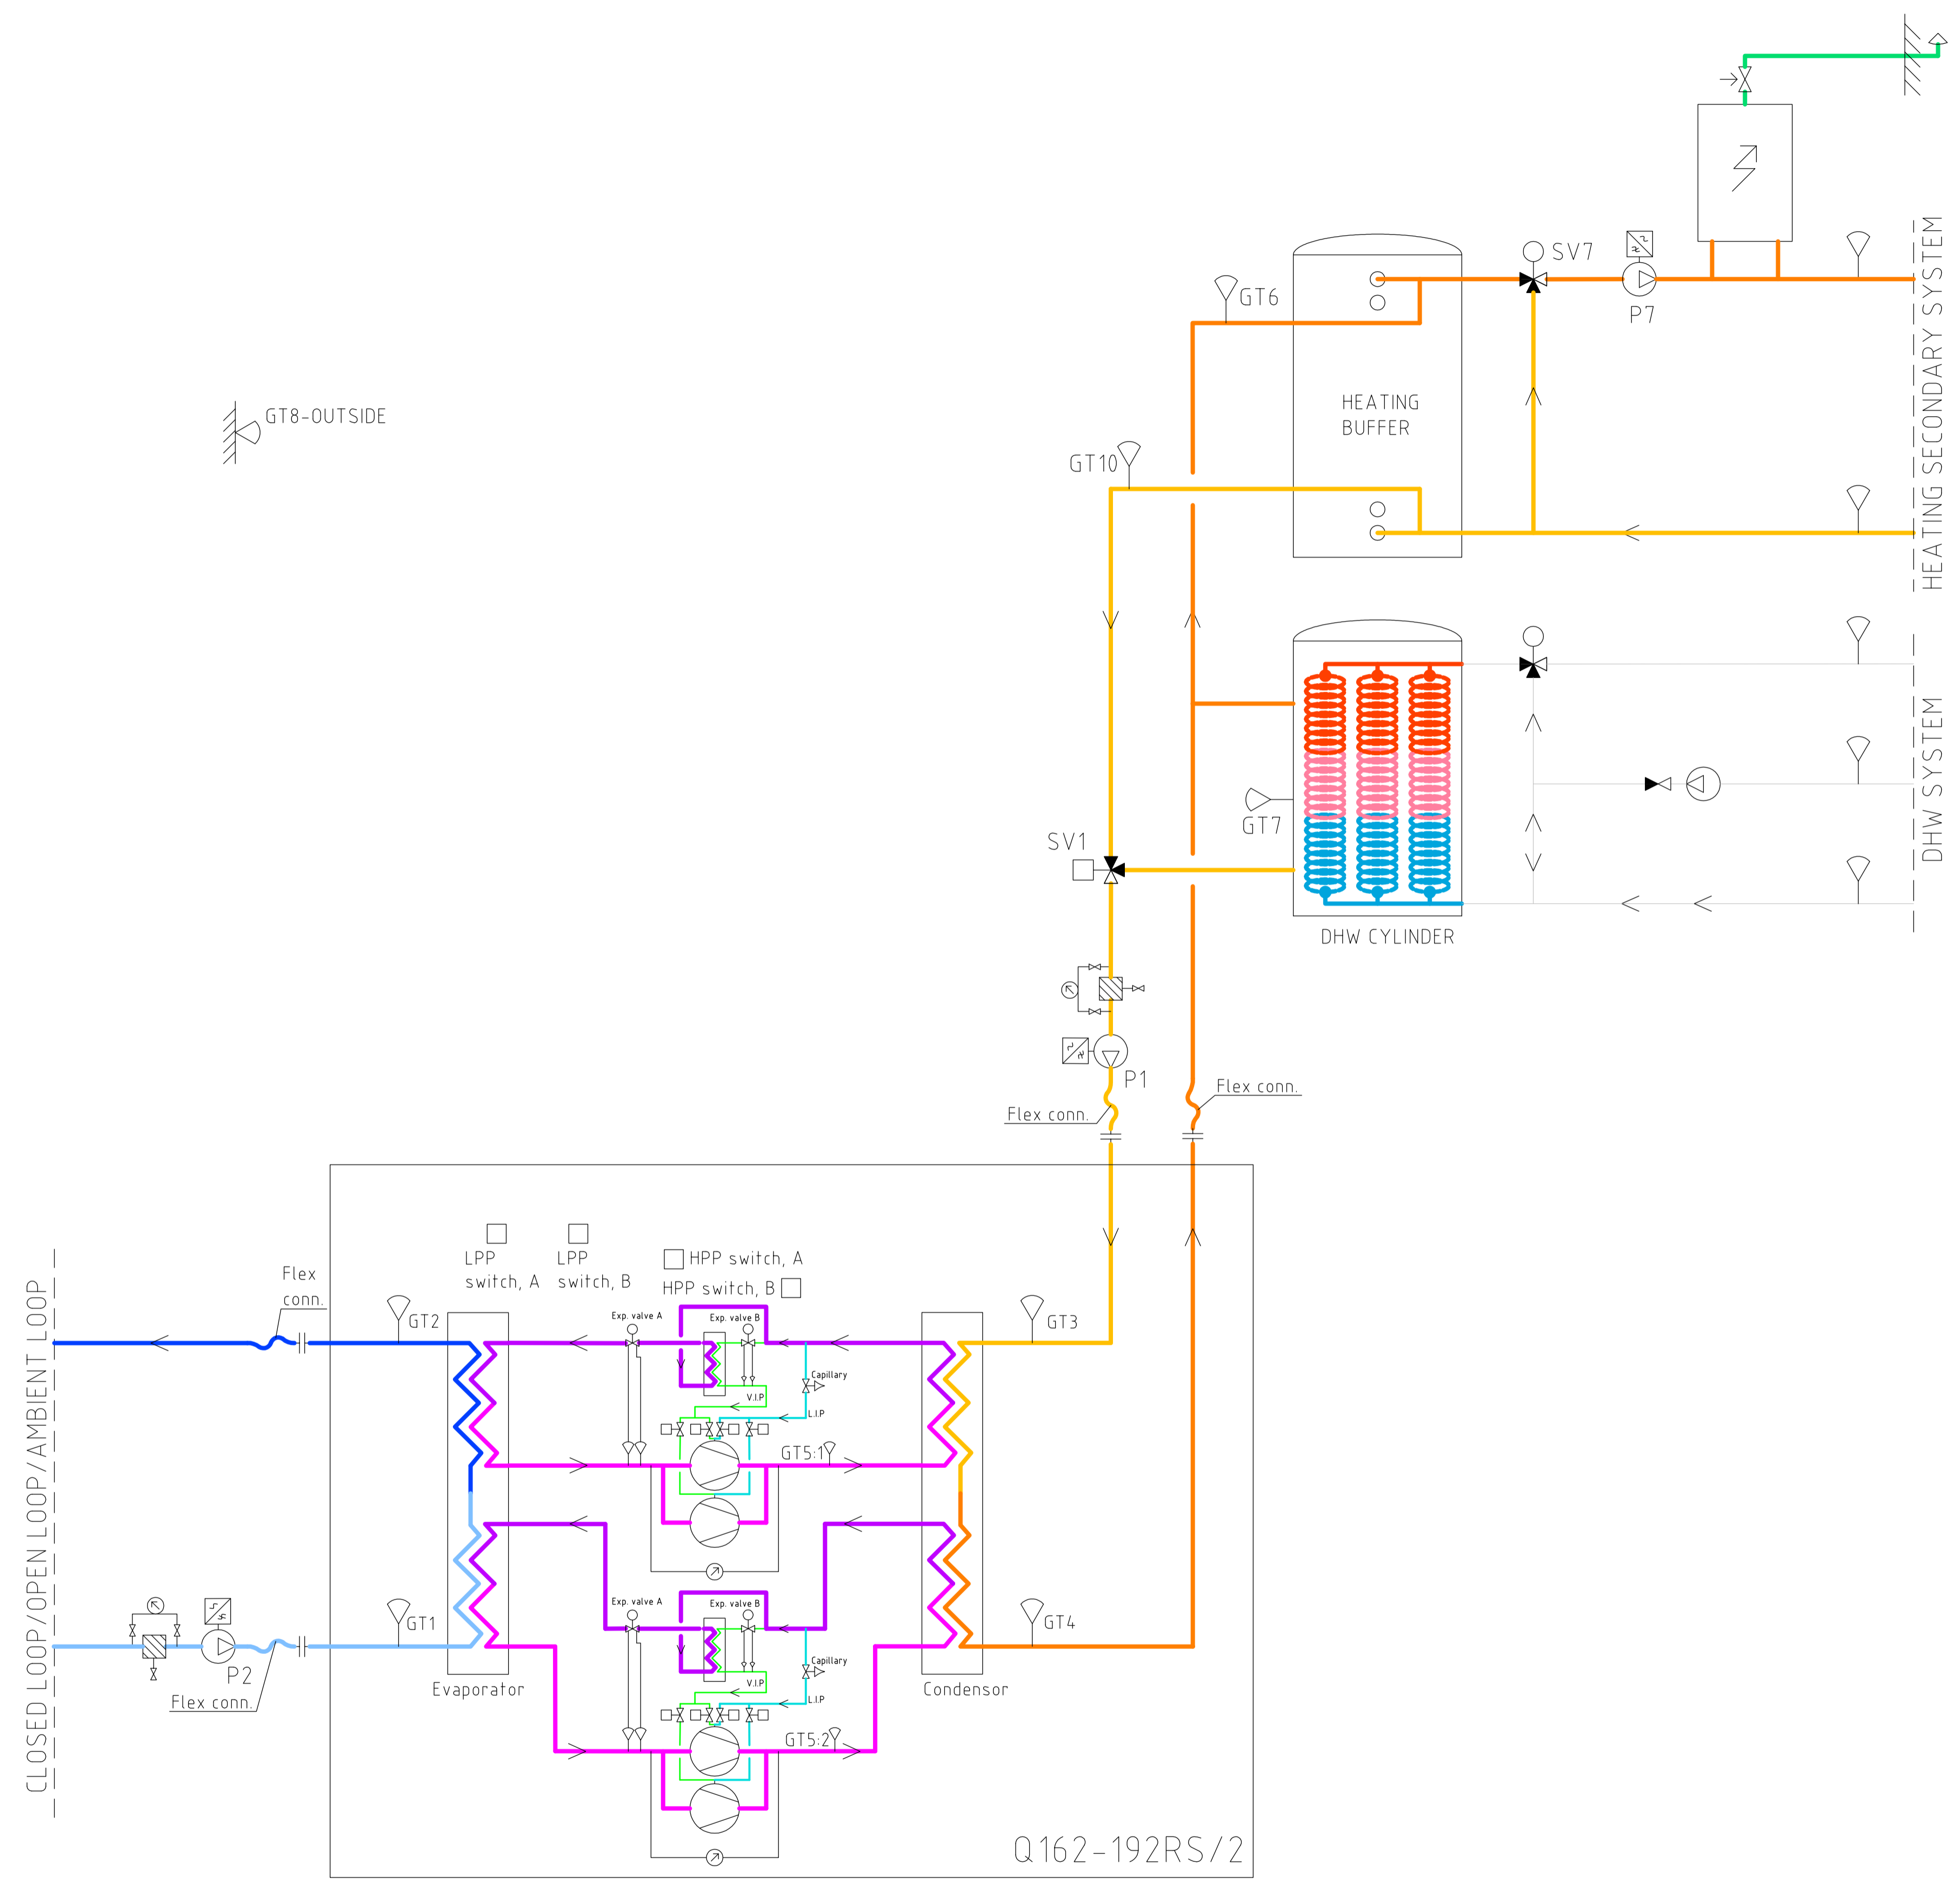

**DISCLAIMERS**

- Example with electric boiler as supplementary heat source. Solution may vary due to specific conditions.
- Control for DHW distribution is excluded, hence grey flow lines and unidentified components.
- Solution for DHW may vary due to country specific regulations.

REV	REVISION TYPE	DATE	SIGN
PHASE	-		
<b>QUANTUM INDUSTRIES</b> RS/2 Series - docking principle Q162-192RS/2			
 <b>QUANTUM</b> HEAT PUMPS FOR SUSTAINABLE CITIES			
A	XXX	phone XXX-XXX	fax XXX-XXX
K	XXX	phone XXX-XXX	fax XXX-XXX
E	XXX	phone XXX-XXX	fax XXX-XXX
V	XXX	phone XXX-XXX	fax XXX-XXX
SPR	XXX	phone XXX-XXX	fax XXX-XXX
BR	XXX	phone XXX-XXX	fax XXX-XXX
M	XXX	phone XXX-XXX	fax XXX-XXX
Pw	PIPEWORK	phone +44(0)7860867646	fax -
PROJECT NUMBER	DRAWN BY	MANAGED BY	
-	J.E.		
DATE	APPROVED BY		
2023-09-25			
Quantum Industries			
RS/2 series - docking principle			
Q162-192RS/2			
SCALE	DRAWING NUMBER	REV	
-	Q-162-192-RS2-6-001		